


BITTESWELL TRENCH HEATING DETAIL

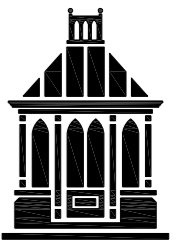


VALE
GARDEN
HOUSES
LTD

LONDONTHORPE ROAD
GRANTHAM
LINCOLNSHIRE, NG31 9SJ
TEL: 01476 564433 FAX: 01476 578555

BUILDER IS TO ALLOW FOR THE FLOOR FINISH (i.e. TIMBER/TILE/CARPET) WHEN WORKING OUT THE HEIGHT OF THE SCREED. ALLOWANCE AND PREPARATION MUST ALSO BE MADE FOR UNDERFLOOR HEATING SYSTEMS WHEN REQUIRED. DETAILS SHOULD BE OBTAINED DIRECTLY FROM THE CLIENTS CHOSEN UNDERFLOOR HEATING SUPPLIER. (ie. DEVI)

TYPICAL BASEWORK/FOUNDATION CONSTRUCTION SHOWN BELOW, ACTUAL CONSTRUCTION DETAILS ARE LEFT TO THE BUILDERS DISCRETION BUT MUST COMPLY WITH CURRENT REGULATIONS AND REGULATIONS OF LOCAL AUTHORITIES

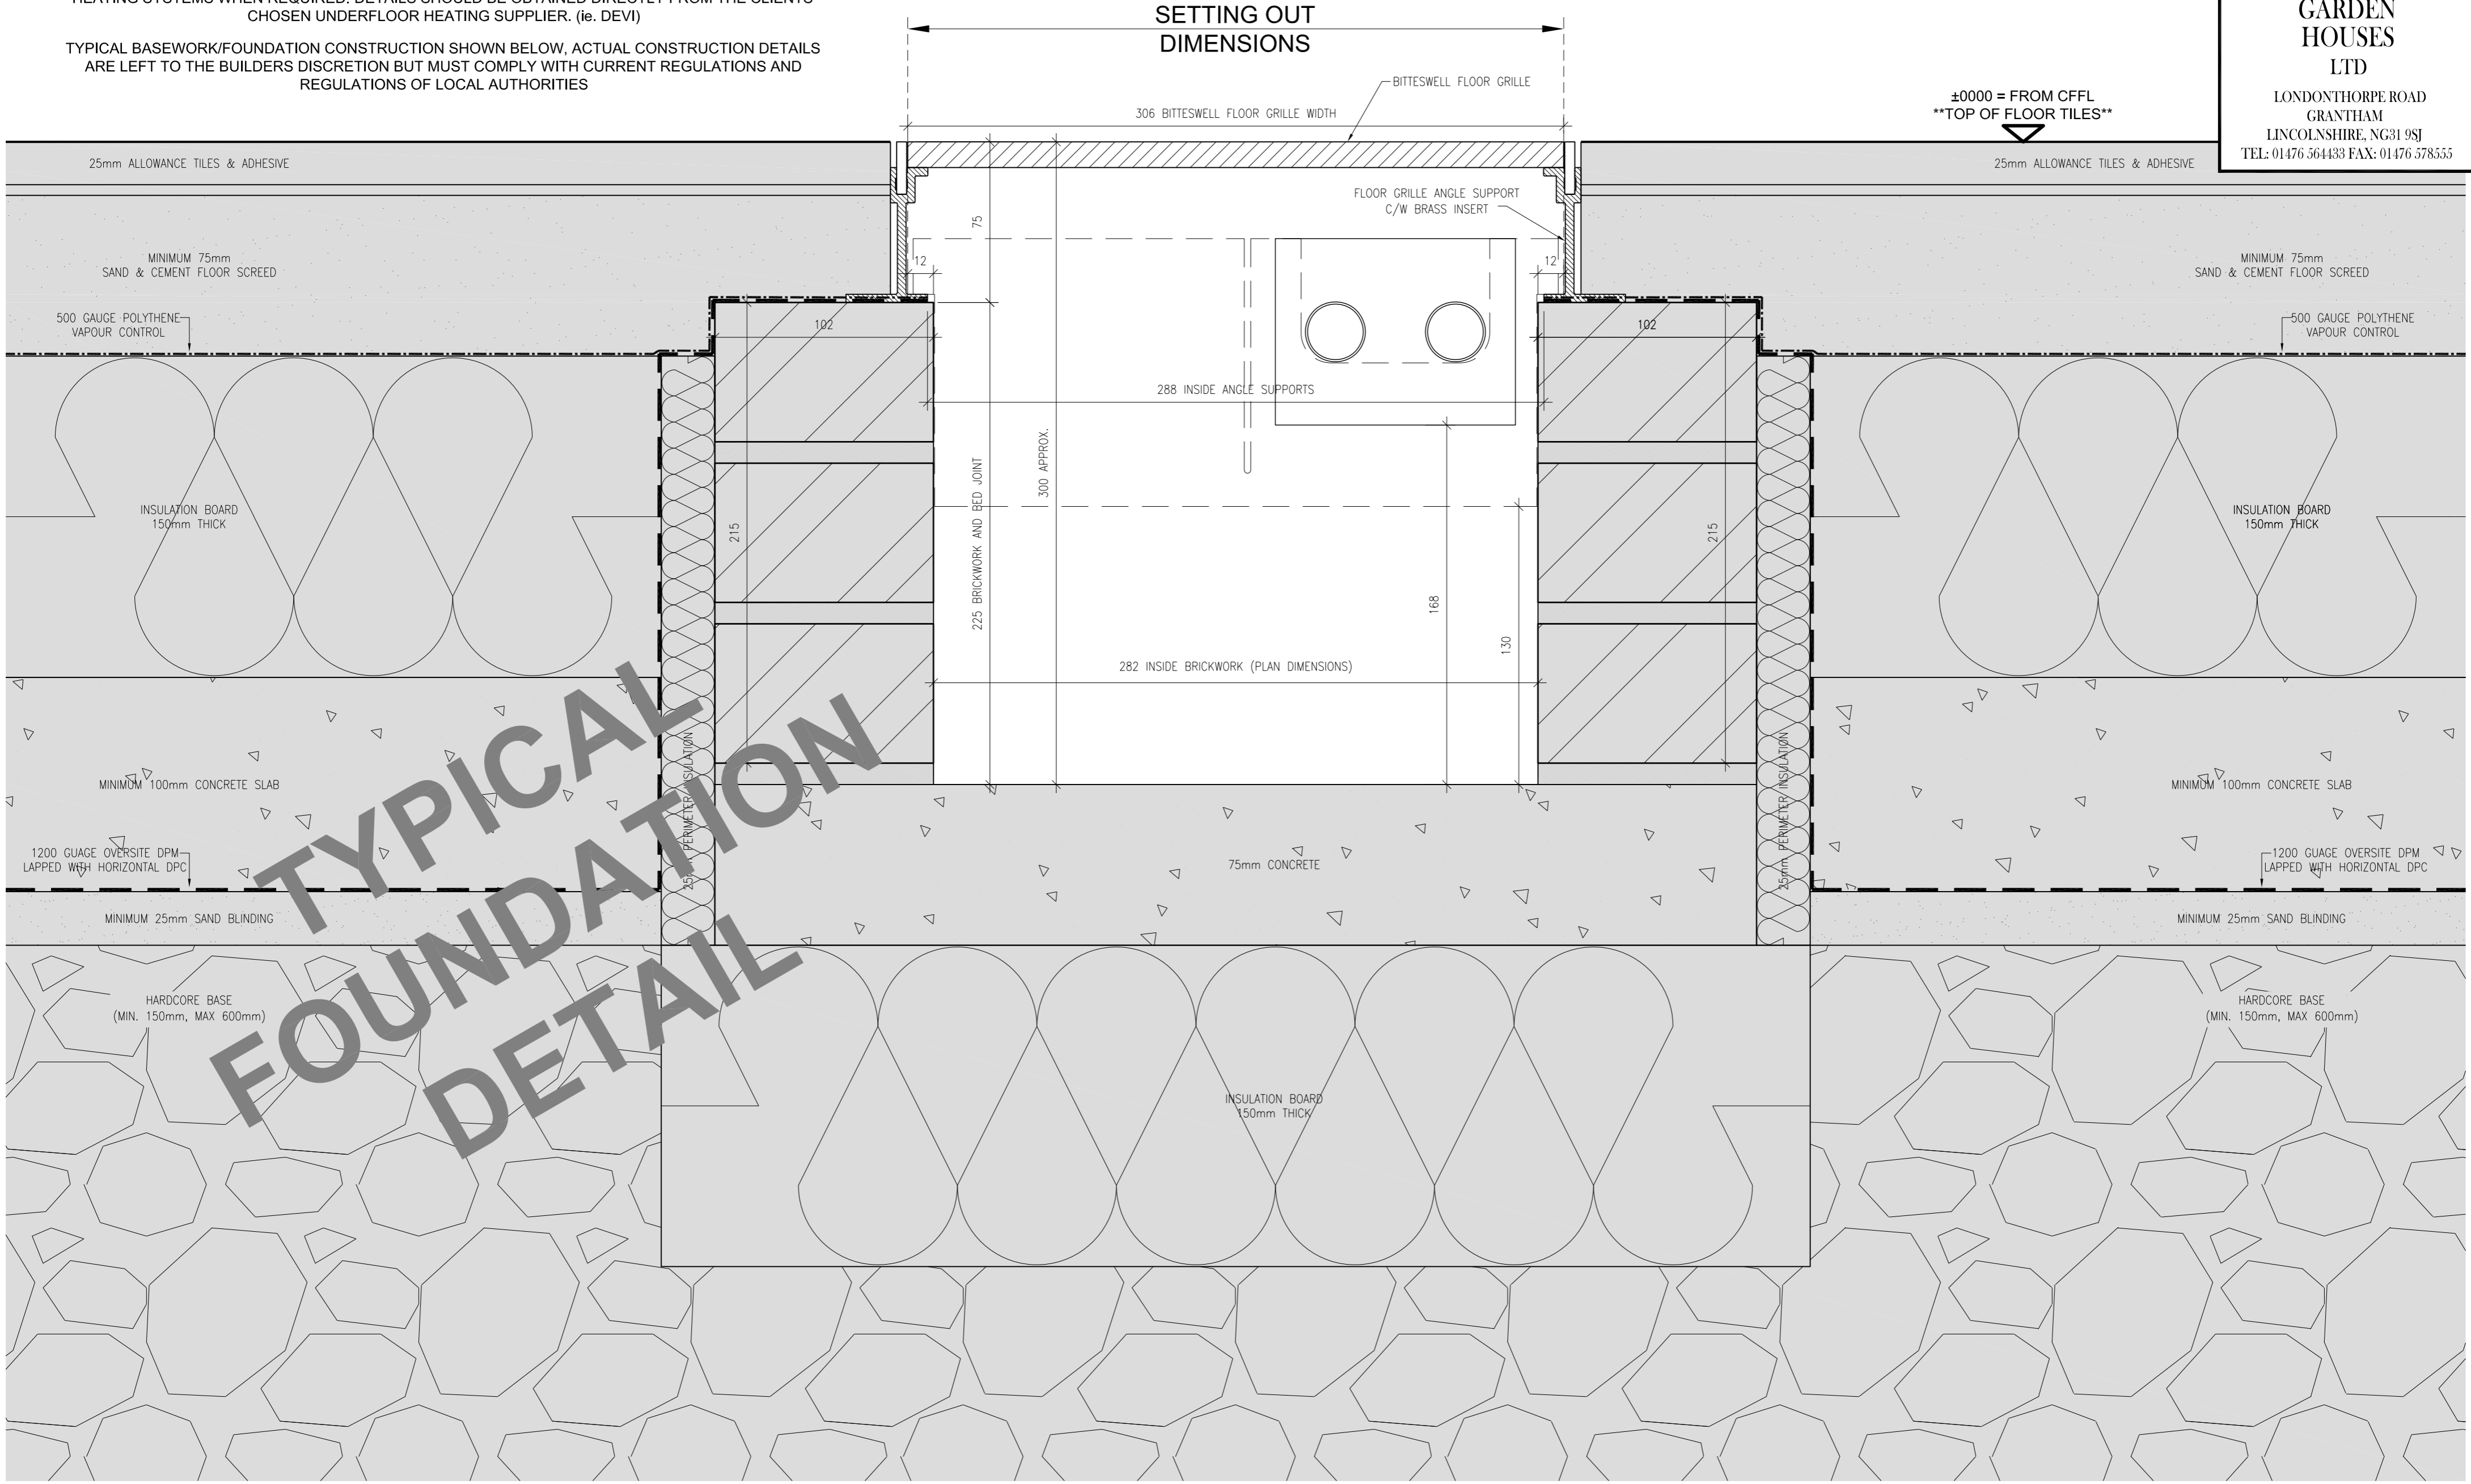

TYPICAL FOUNDATION DETAIL